


EERail: Plain Line Renewals
CAT 04: Steel Sleeper Relay and Rerail; 700Yds
Double line track - 16hr possession
OHLE: NO --- 3rd rail: NO

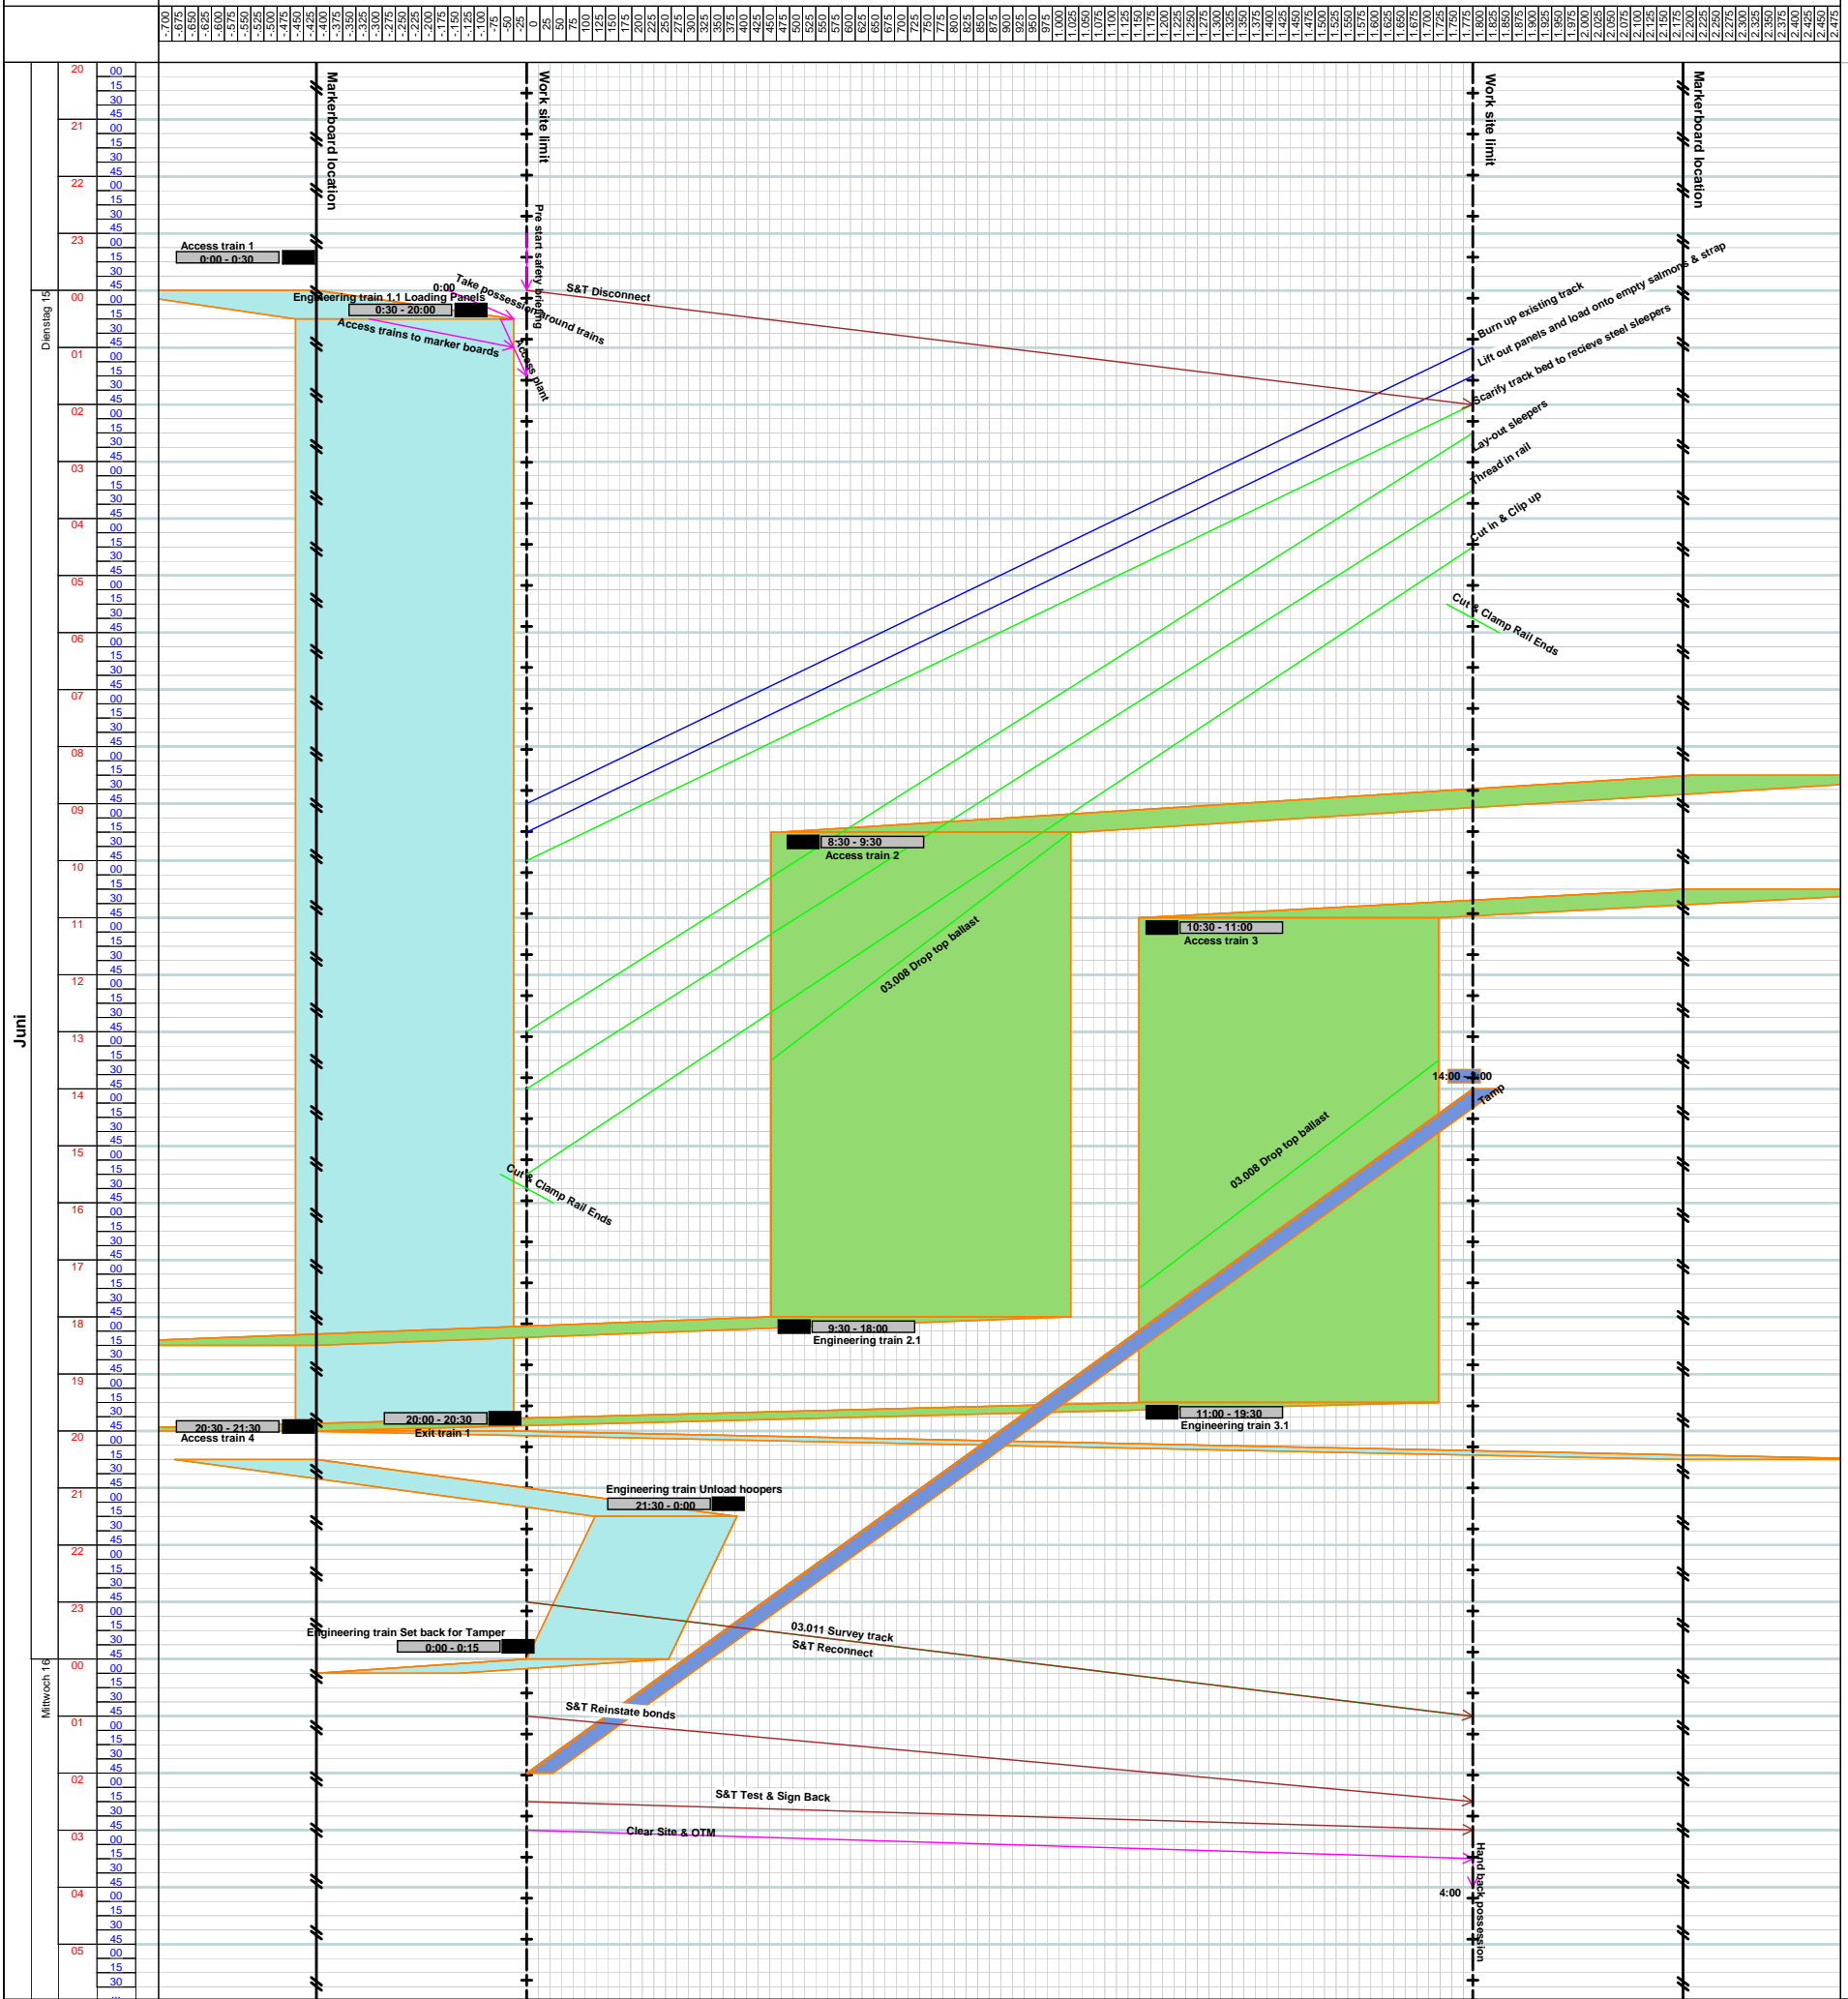

Project: Document in BS Cai04 SSRR 700yds 16h.hsp
 Revision: 1
 Print date: Friday, 24 September 2004
 Created: XXXXX

Authorisation Project Manager
 Name:
 Signature:

